


THE USE OF THESE PLANS AND SPECIFICATIONS SHALL BE RESTRICTED TO THE ORIGINAL SITE FOR WHICH THEY WERE PREPARED AND PUBLICATION, IN WHOLE OR IN PART, IS PROHIBITED. TITLE TO THE PLANS AND SPECIFICATIONS REMAINS WITH THE ENGINEER WITHOUT PREJUDICE. VISUAL CONTACT WITH THESE PLANS AND SPECIFICATIONS SHALL CONSTITUTE A FIRM AWARE CONSENT OF THE ACCEPTANCE OF THESE RESTRICTIONS. Axiom Engineers, Inc. - L.L.C. ASSOCIATES CONSULTING ENGINEERS
Drawing: H:\Programs\20070307\PARAMETERS\PLAN-FULL-PRO-PP1.DWG
DATE: 5/23/08
SITE: BUCKING, MASS-BIRD LINC.

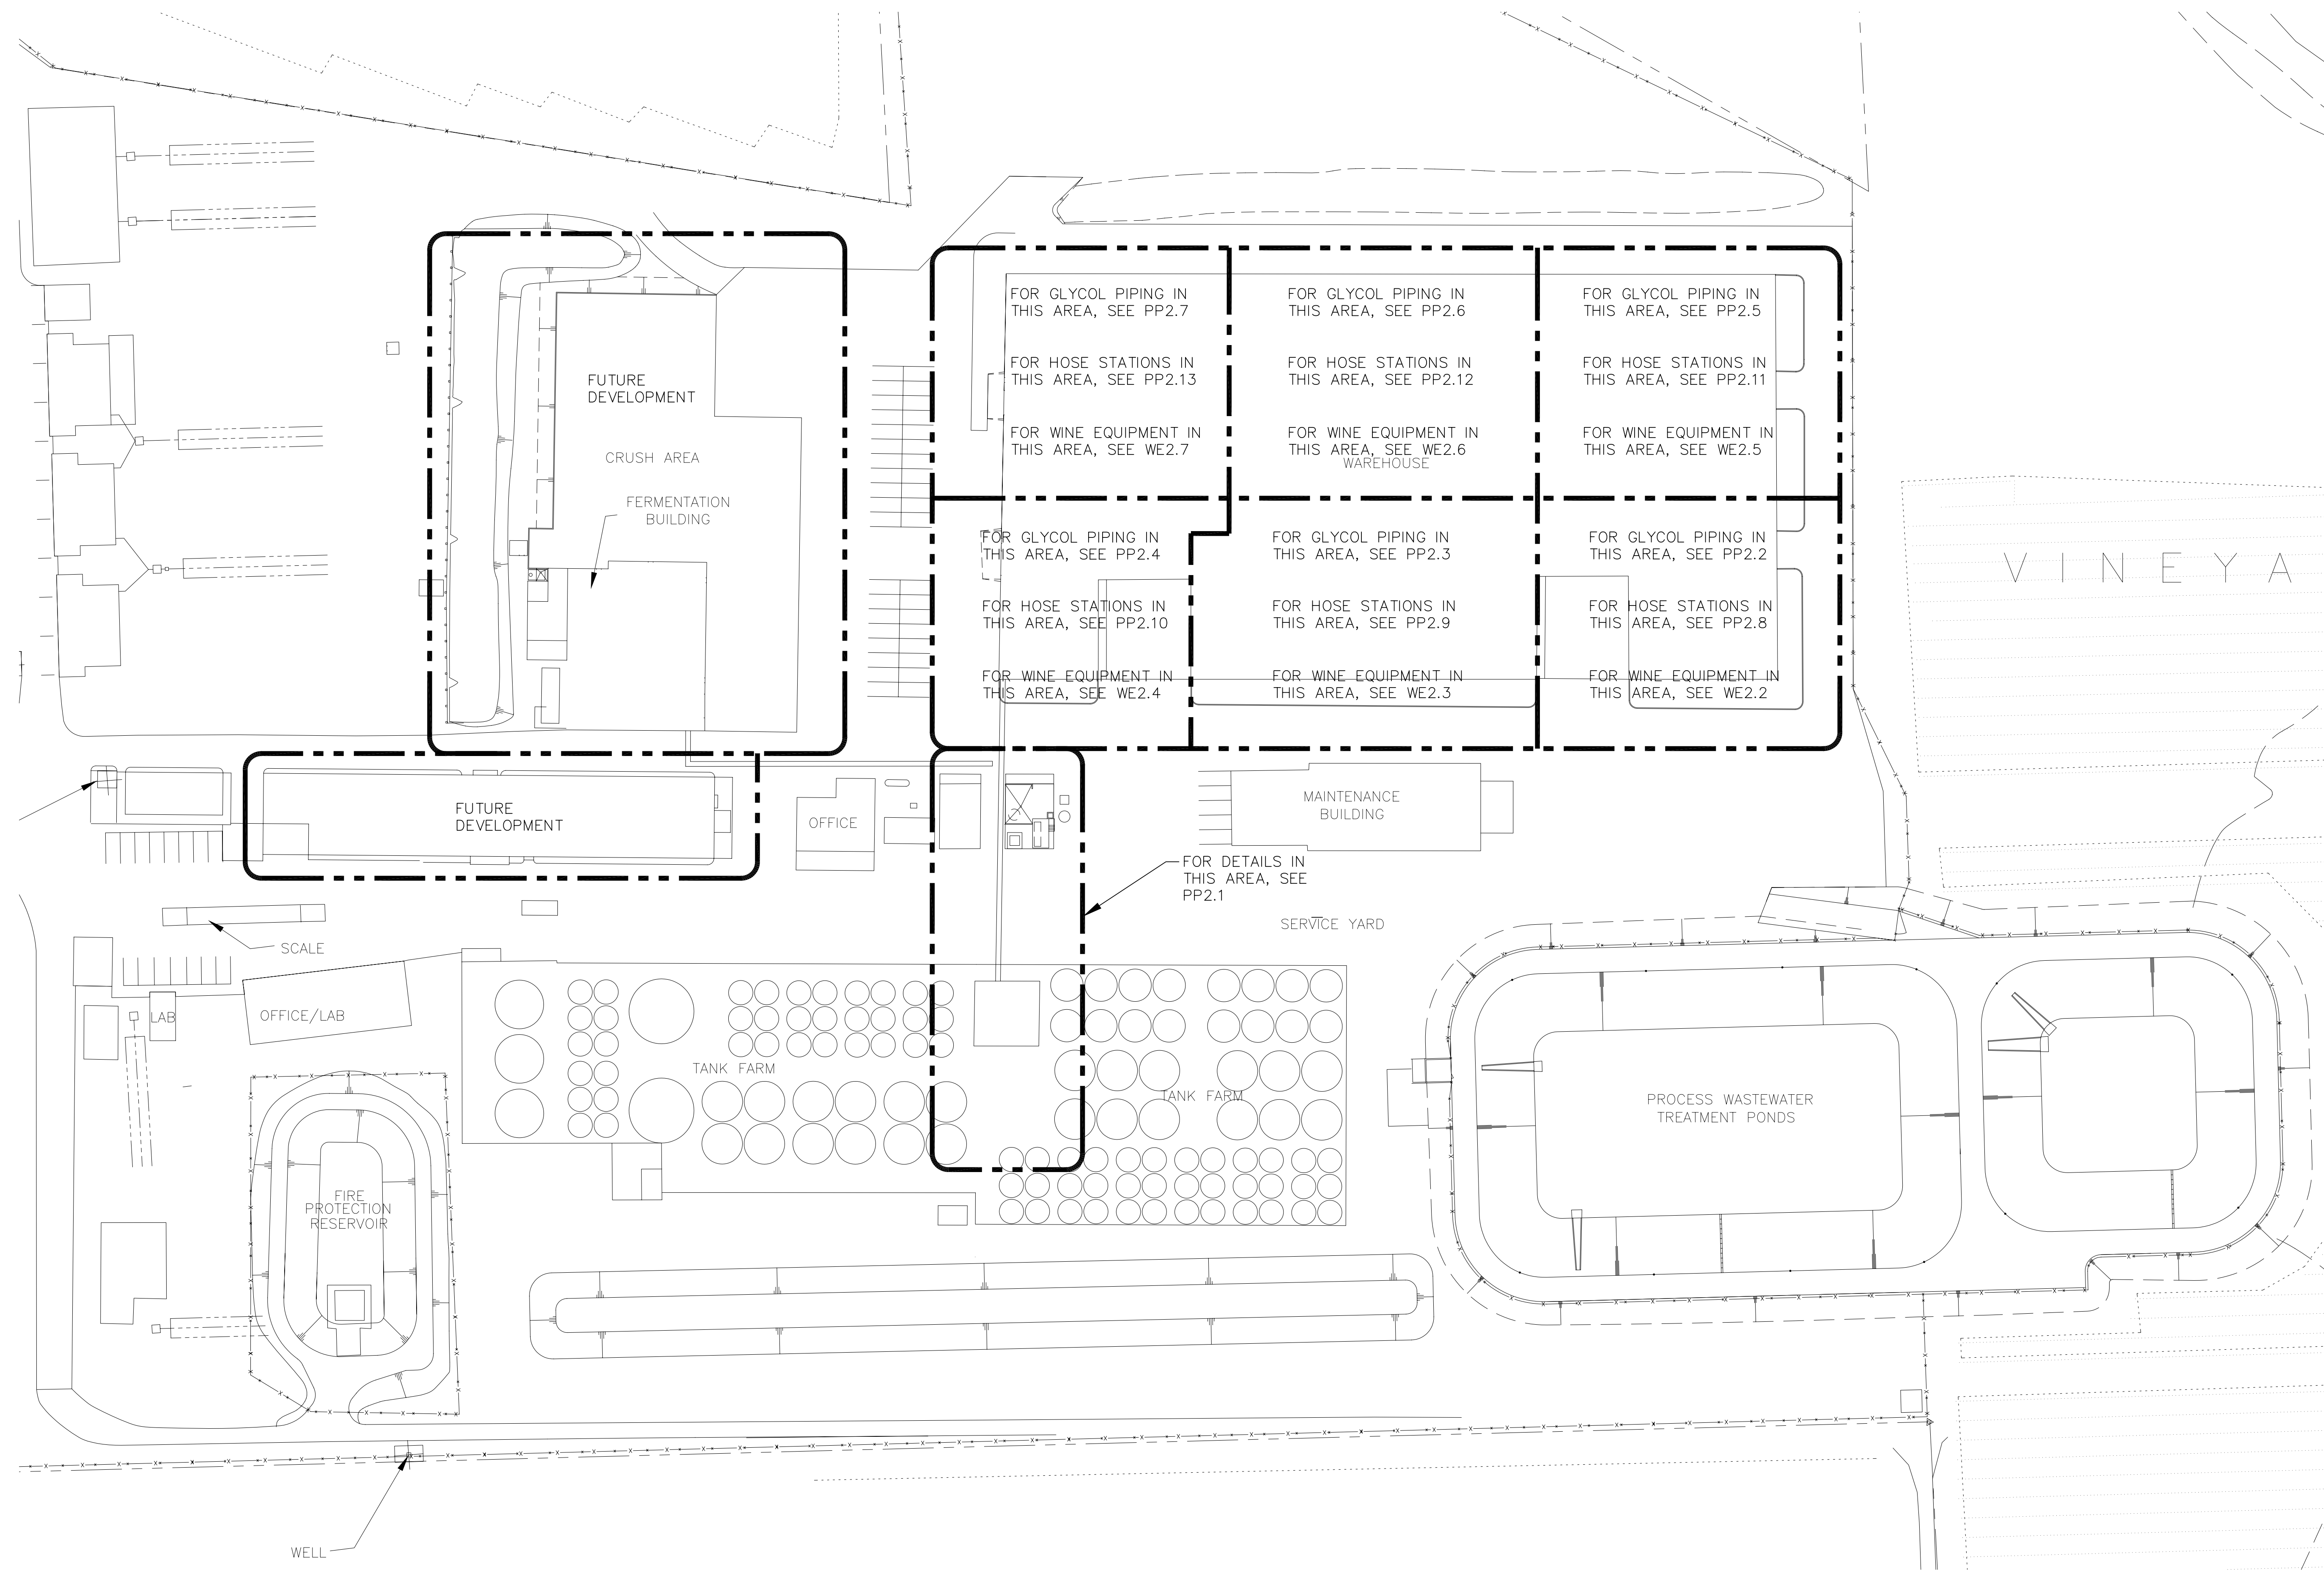

OVERALL SITE PLAN - PHASE 2 PROCESS SYSTEMS

SCALE: 1" = 50'

REVISIONS	DATE
VE CONST SET	5/23/08

CONSTRUCTION SET
5/23/08

AXIOM ENGINEERS
LEE & ASSOCIATES
CONSULTING ENGINEERS

1712 Jefferson Street
Newport, California 94599-1703

AE Project #: 20070307

THE RANCH
105 ZINFANDEL LANE
ST. HELENA, CA 94574

OVERALL SITE PLAN
PHASE 2
PROCESS SYSTEMS

DATE: 5/23/08
SCALE: 1" = 50'
DRAWN: CADD
JOB: 20070307
SHEET: **PP1.1**