


REVISIONS	DATE
VE CONST SET	5/23/08

CONSTRUCTION SET
5/23/08

AXIOM ENGINEERS
LEE & ASSOCIATES
CONSULTING ENGINEERS

1712 Jefferson Street
Newport, California 94599-1703

Project #: 20070307

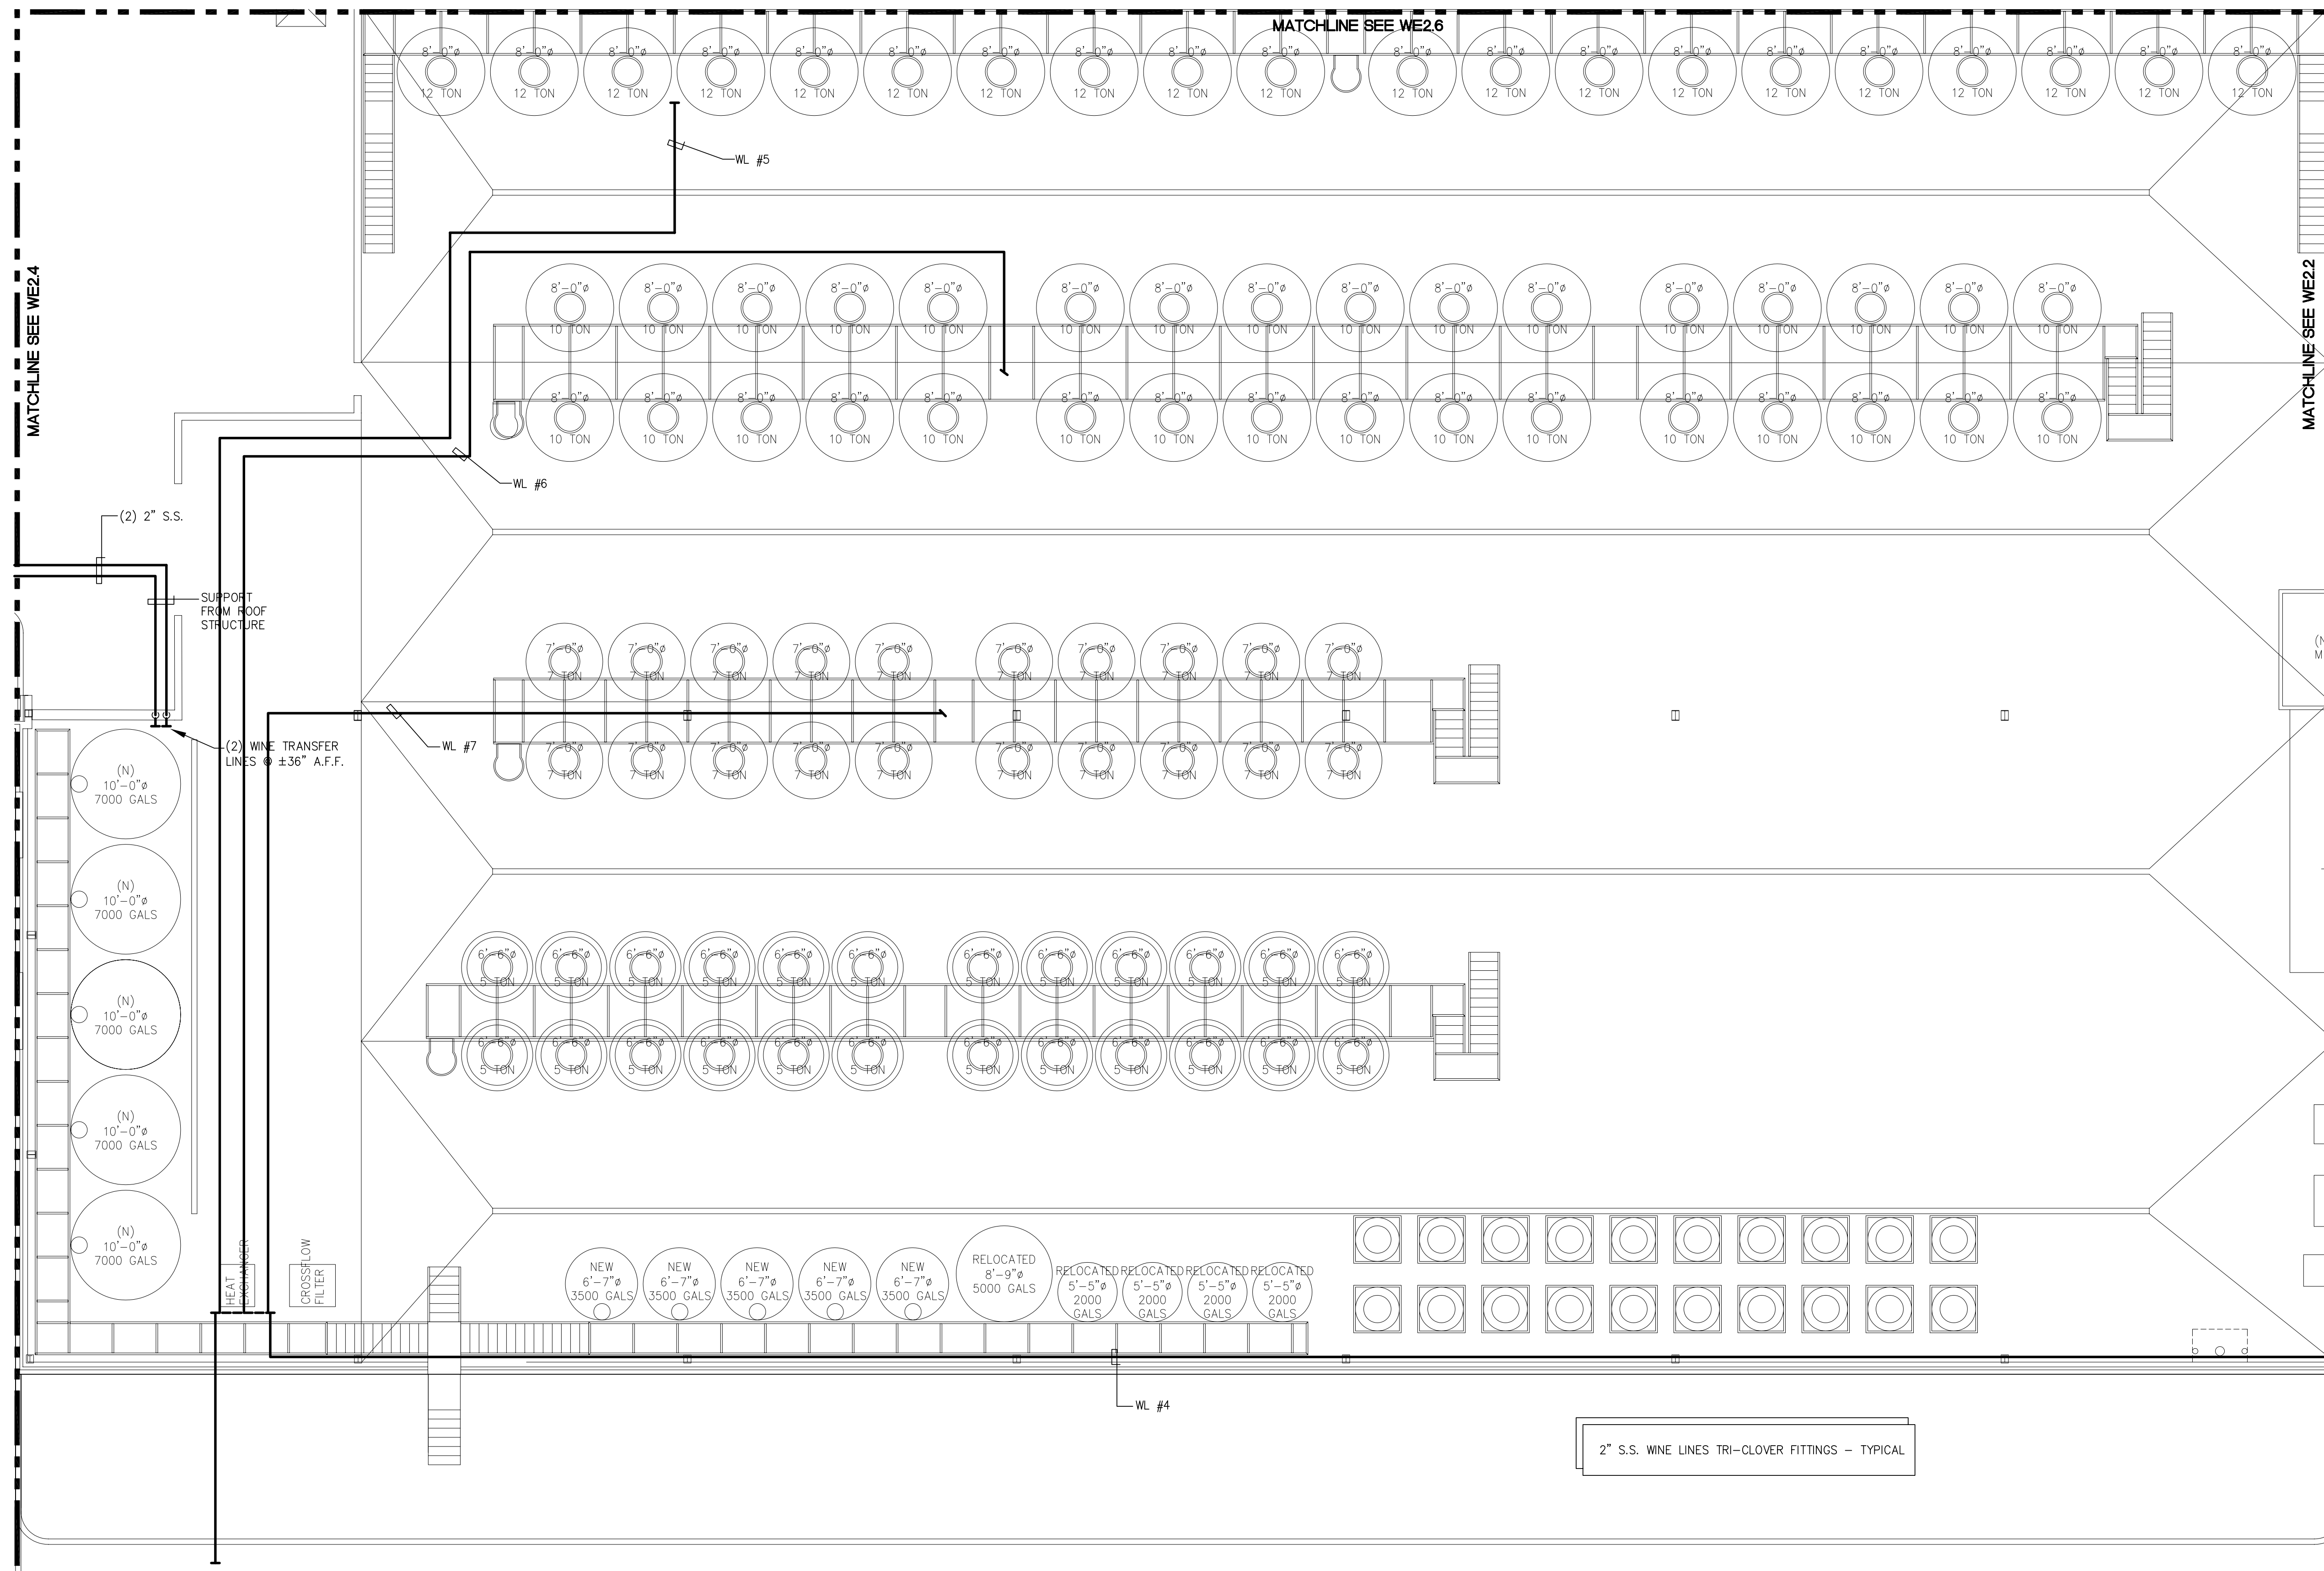

PHASE 2 WINE EQUIPMENT - FERMENTATION TANK ROOM
SCALE: 1/8" = 1'-0"

THE RANCH
105 ZINFANDEL LANE
ST. HELENA, CA 94574

PHASE 2
WINE EQUIPMENT
FERMENTATION TANK ROOM

DATE: 5/23/08
SCALE: 1/8" = 1'-0"
DRAWN: CADD
JOB: 20070307

WE2.3

THE USE OF THESE PLANS AND SPECIFICATIONS SHALL BE RESTRICTED TO THE ORIGINAL SITE FOR WHICH THEY WERE PREPARED AND PUBLICATION THEREOF IS EXPRESSLY LIMITED TO SUCH USE. REPRODUCTION OR PUBLICATION BY ANY METHOD, IN WHOLE OR IN PART, IS PROHIBITED. TITLE TO THE PLANS AND SPECIFICATIONS REMAINS WITH THE ENGINEER WITHOUT PREJUDICE. VISUAL CONTACT WITH THESE PLANS AND SPECIFICATIONS SHALL CONSTITUTE A FIRM AWARENESS OF THE ACCEPTANCE OF THESE RESTRICTIONS. AXIOM ENGINEERS, INC. - LEE & ASSOCIATES CONSULTING ENGINEERS
 Drawing: H:\PROJECTS\20070307\20070307\PHASE 2\WINE FERMENTATION TANK ROOM - WE2.3.DWG
 Xrefs: PHO - WINE-MAKING, BARRELS-BUILDING, MAC-BUILDING, MAC-BUILD-DWG.